


FLOOR PLAN

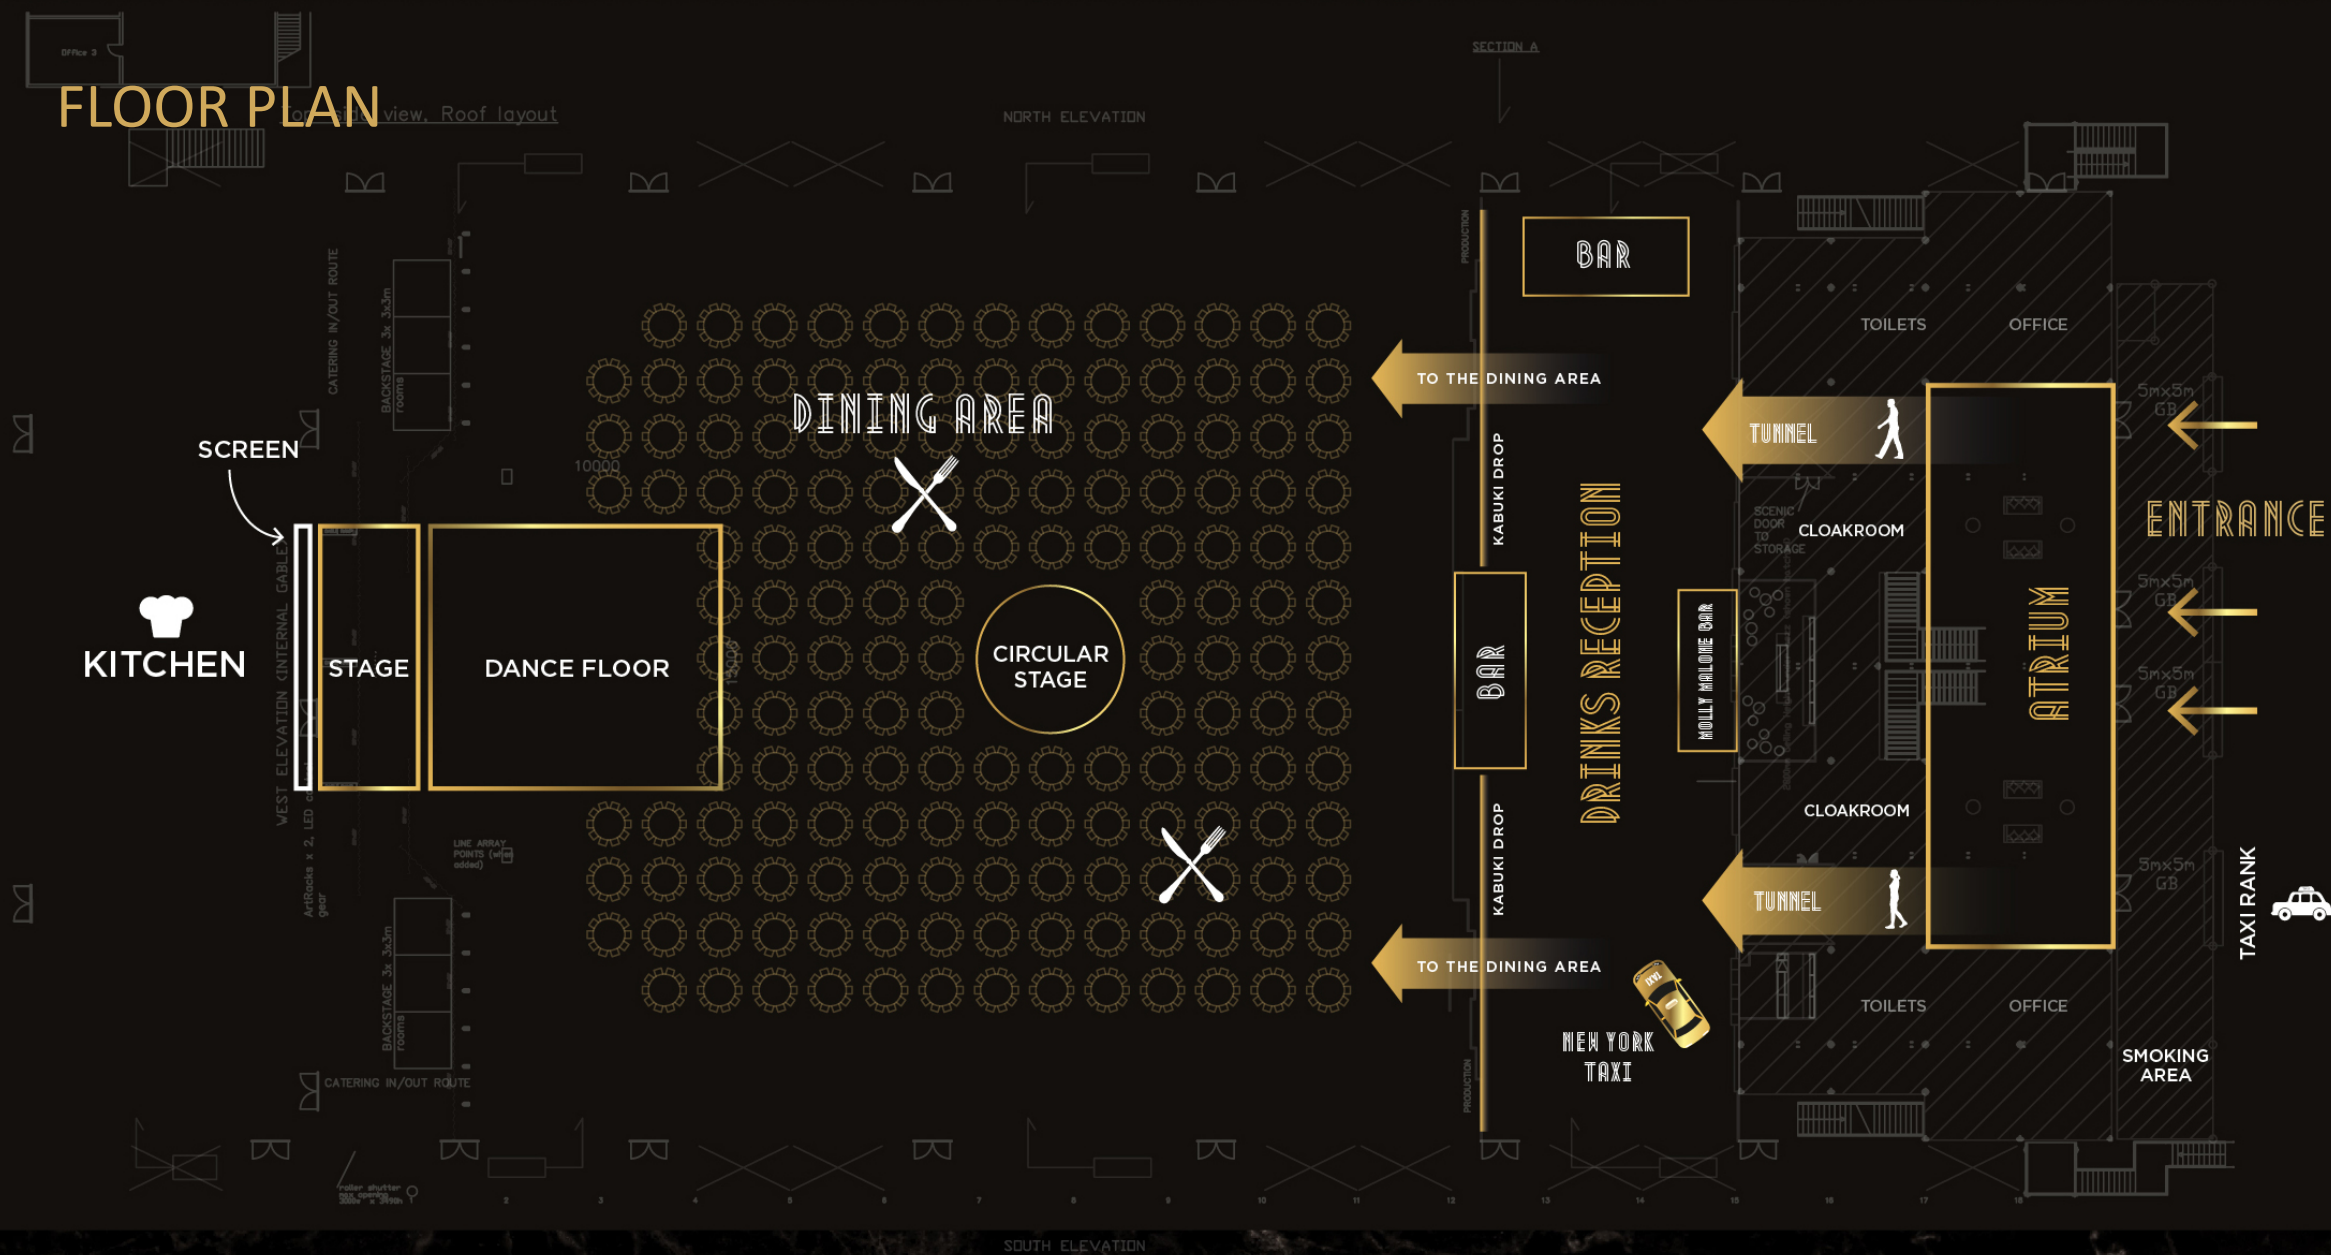

Subject To Change