




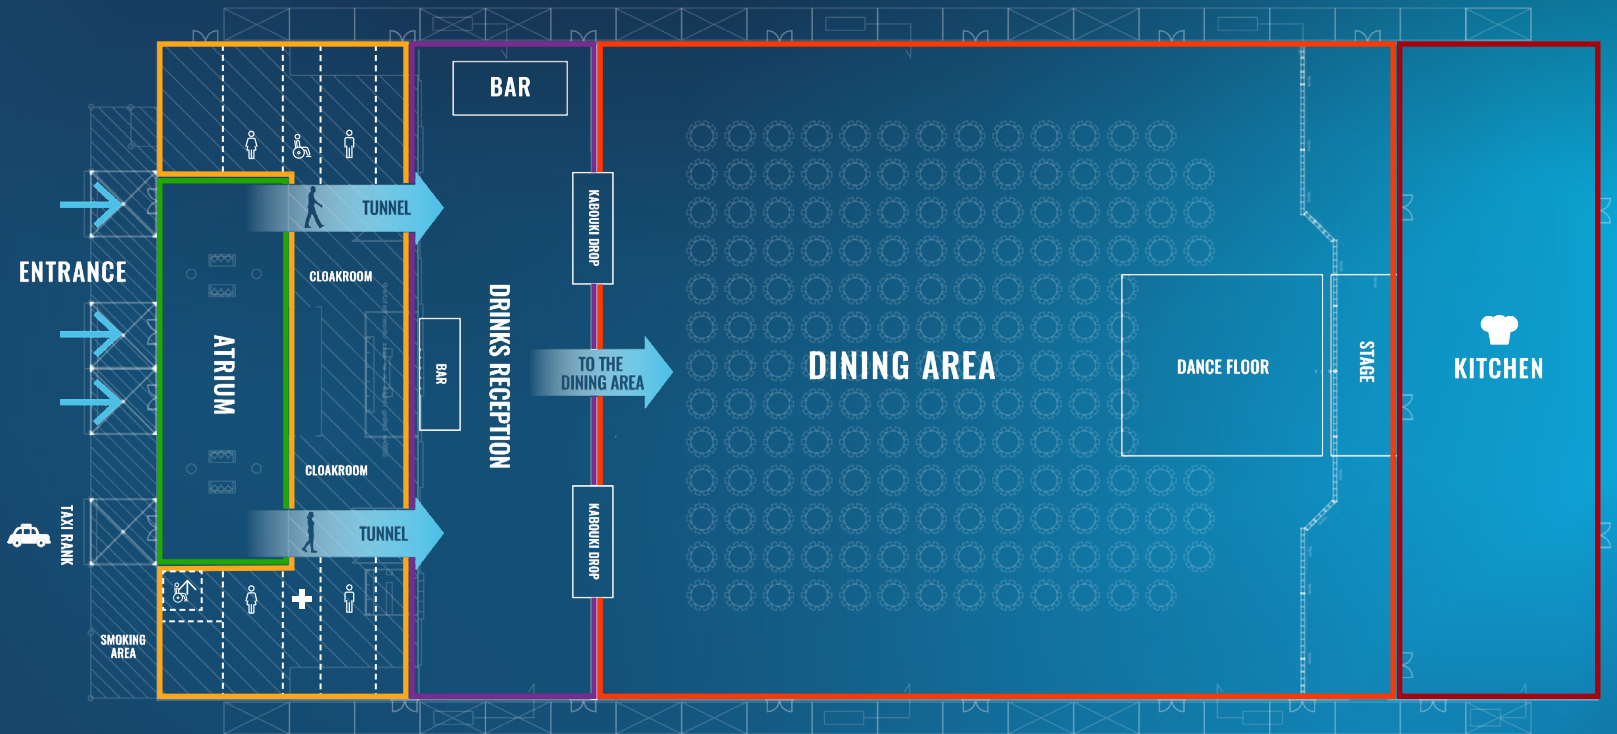


# FLOOR PLAN

## AMENITIES

-  Male toilets
-  Female toilets
-  Wheelchair accessible toilets
-  First Aid Room
-  Wheelchair accessible lift



### 1 ATRIUM

- 30M WIDE X 10M DEEP AREA (300M<sup>2</sup> FLOOR AREA)
- 4 SETS OF GLASS ENTRANCE DOORS
- IVORY WALL PANELLING

### 2 MEZZANINE

- 700M<sup>2</sup> FLOOR AREA
- GLASS BALUSTRADING WITH BRUSHED ALUMINIUM HANDRAIL
- EXPOSED ALUMINIUM ROOF BEAMS

### 3 BAR AREA

- 50M WIDE X 15M LONG AREA (750M<sup>2</sup> FLOOR AREA)
- KABUKI DROP ENTRANCE

### 4 MAIN SPACE

- 50M WIDE X 75M LONG AREA (3,750M<sup>2</sup> FLOOR AREA)
- BLACK SERGE WALL LININGS
- LED STARCLOTH CEILING

### 5 KITCHEN / BOH

- 50M WIDE X 15M LONG AREA
- TEMPORARY KITCHEN FACILITIES (INCLUDED WHERE QUOTED)
- MEZZANINE WITH ONE CLIENT OFFICE AND CREW CATERING AREA (APPROX. 110M<sup>2</sup> FLOOR AREA)